


2ND FLOOR PLAN

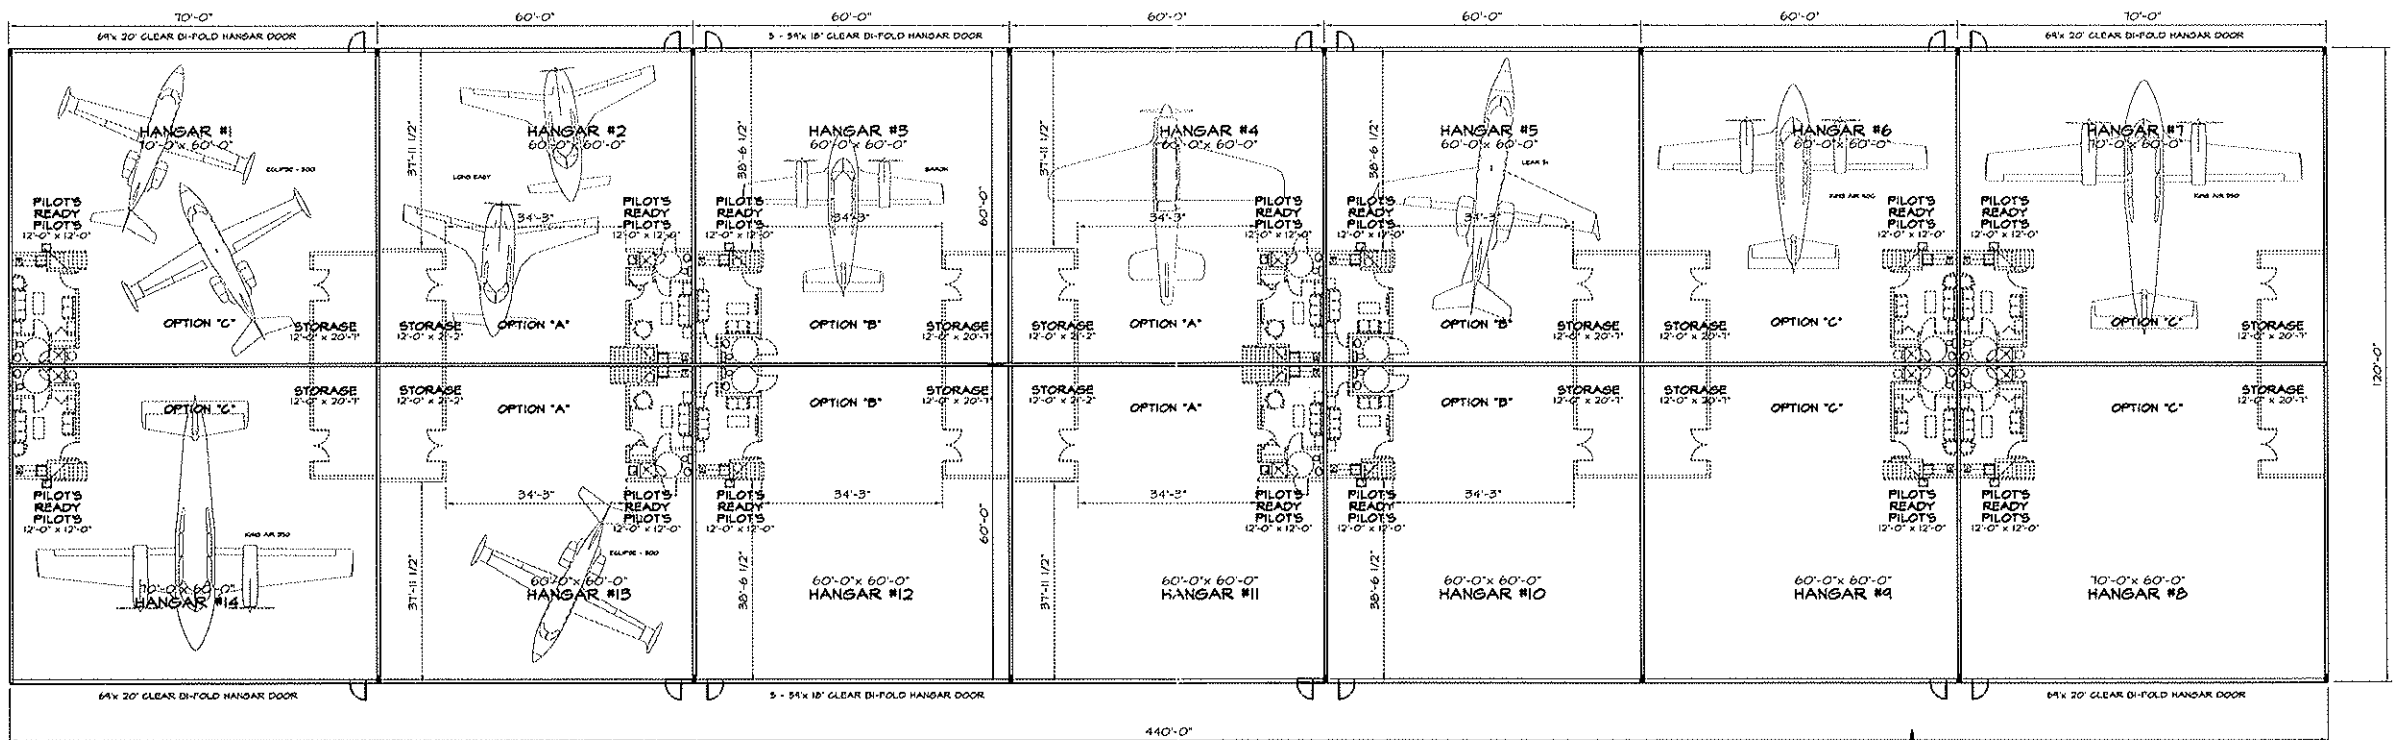

440'-0"

1ST FLOOR PLAN

SCALE: 1/8" = 1'-0"

